

H
G
F
E
D
C
B
A

8

7

6


5

4


3

2


1

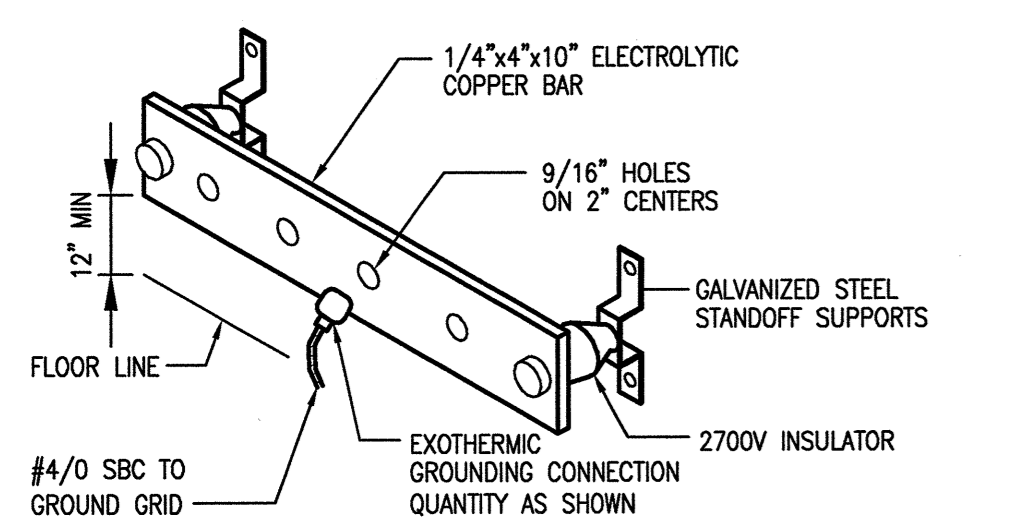


12 GROUND CABLE ASSEMBLY DETAIL
SCALE: NOT TO SCALE

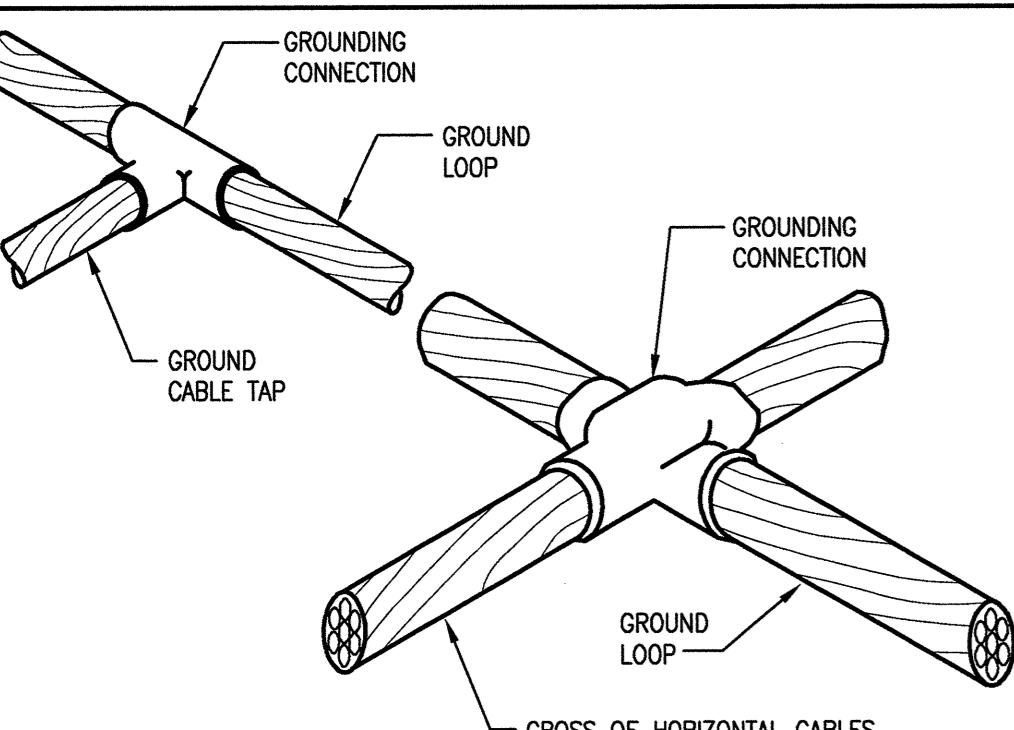


13 GROUND CABLE CONNECTION DETAIL
SCALE: NOT TO SCALE

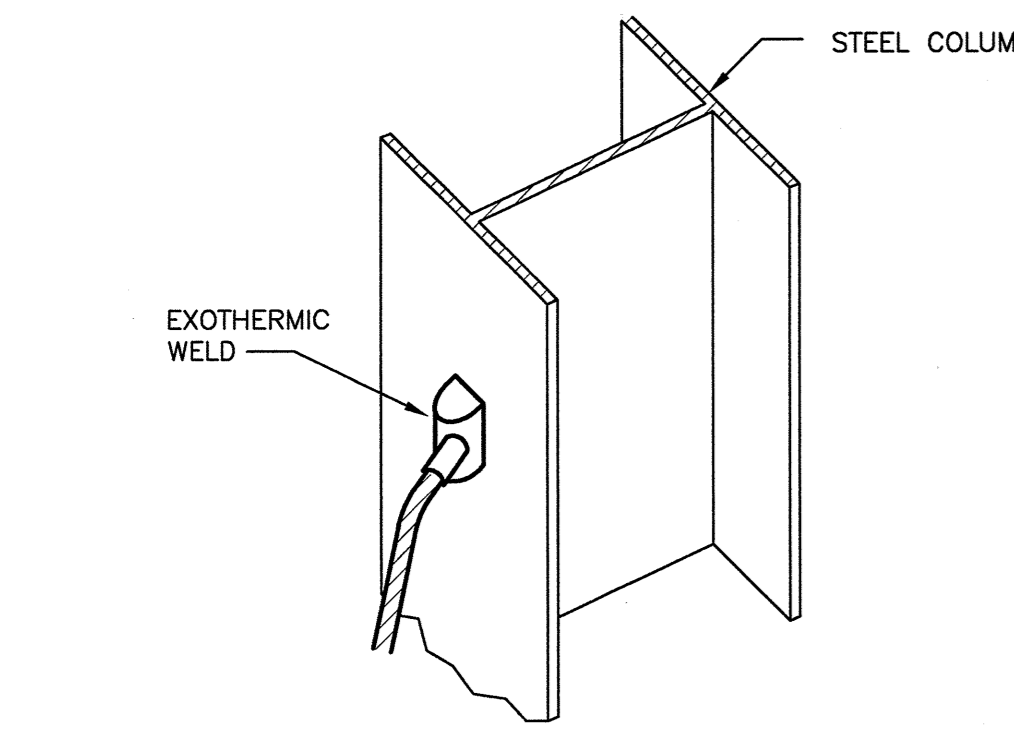


14 CABLE CONNECTION TO BUILDING STEEL
SCALE: NOT TO SCALE

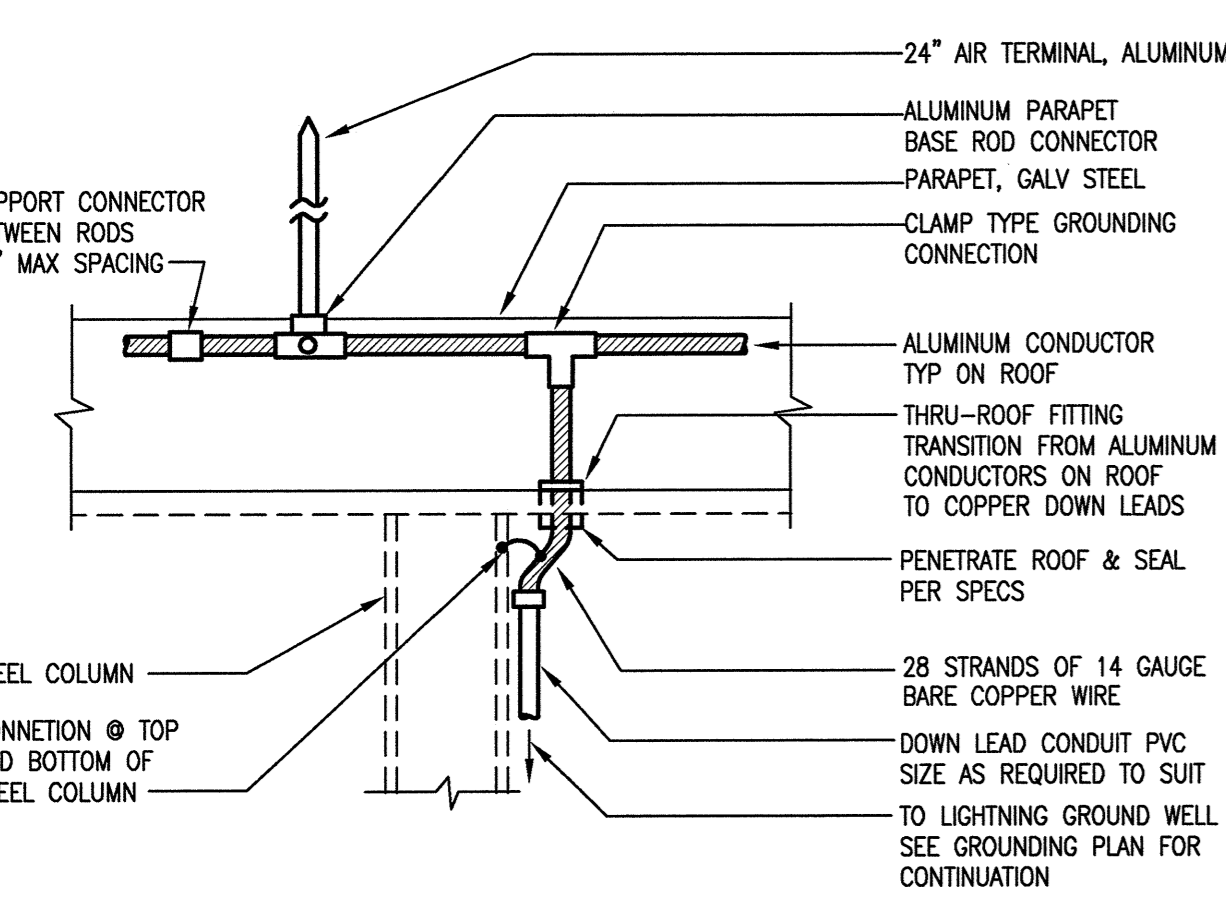


15 LIGHTNING PROTECTION AIR TERMINAL CONDUCTOR TO MAIN GROUND GRID CONNECTION DETAIL
SCALE: NOT TO SCALE

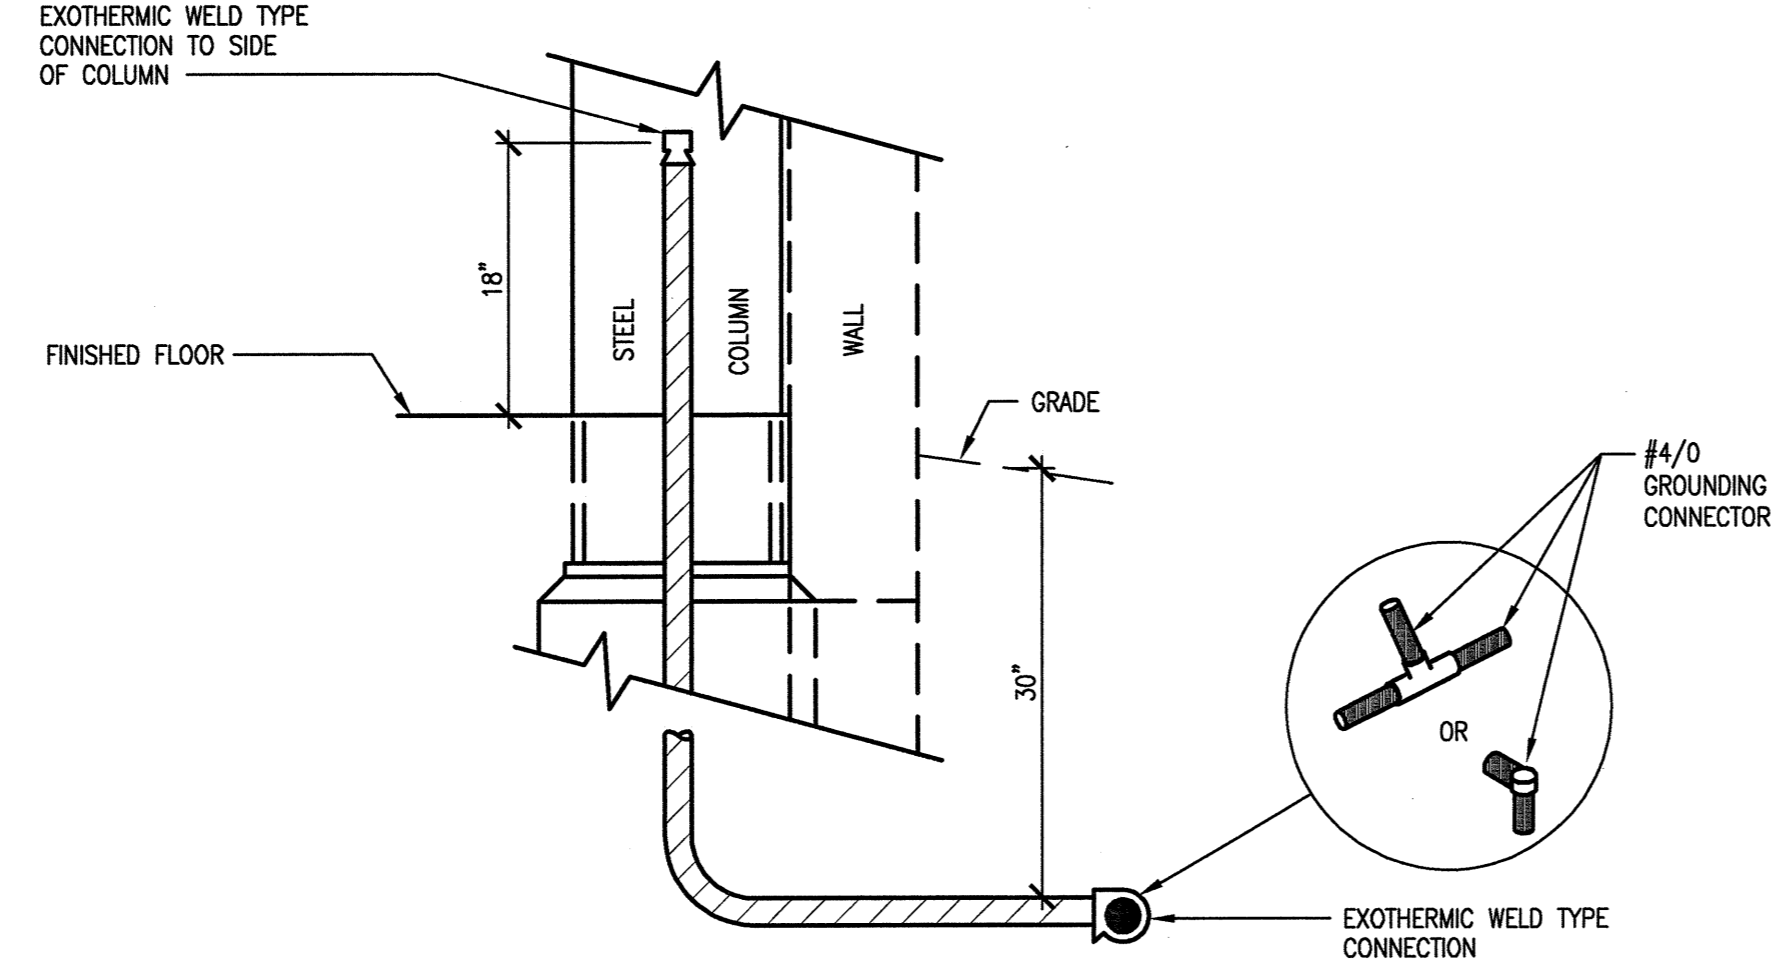


8 COLUMN TO GROUND LOOP CONNECTION
SCALE: NOT TO SCALE

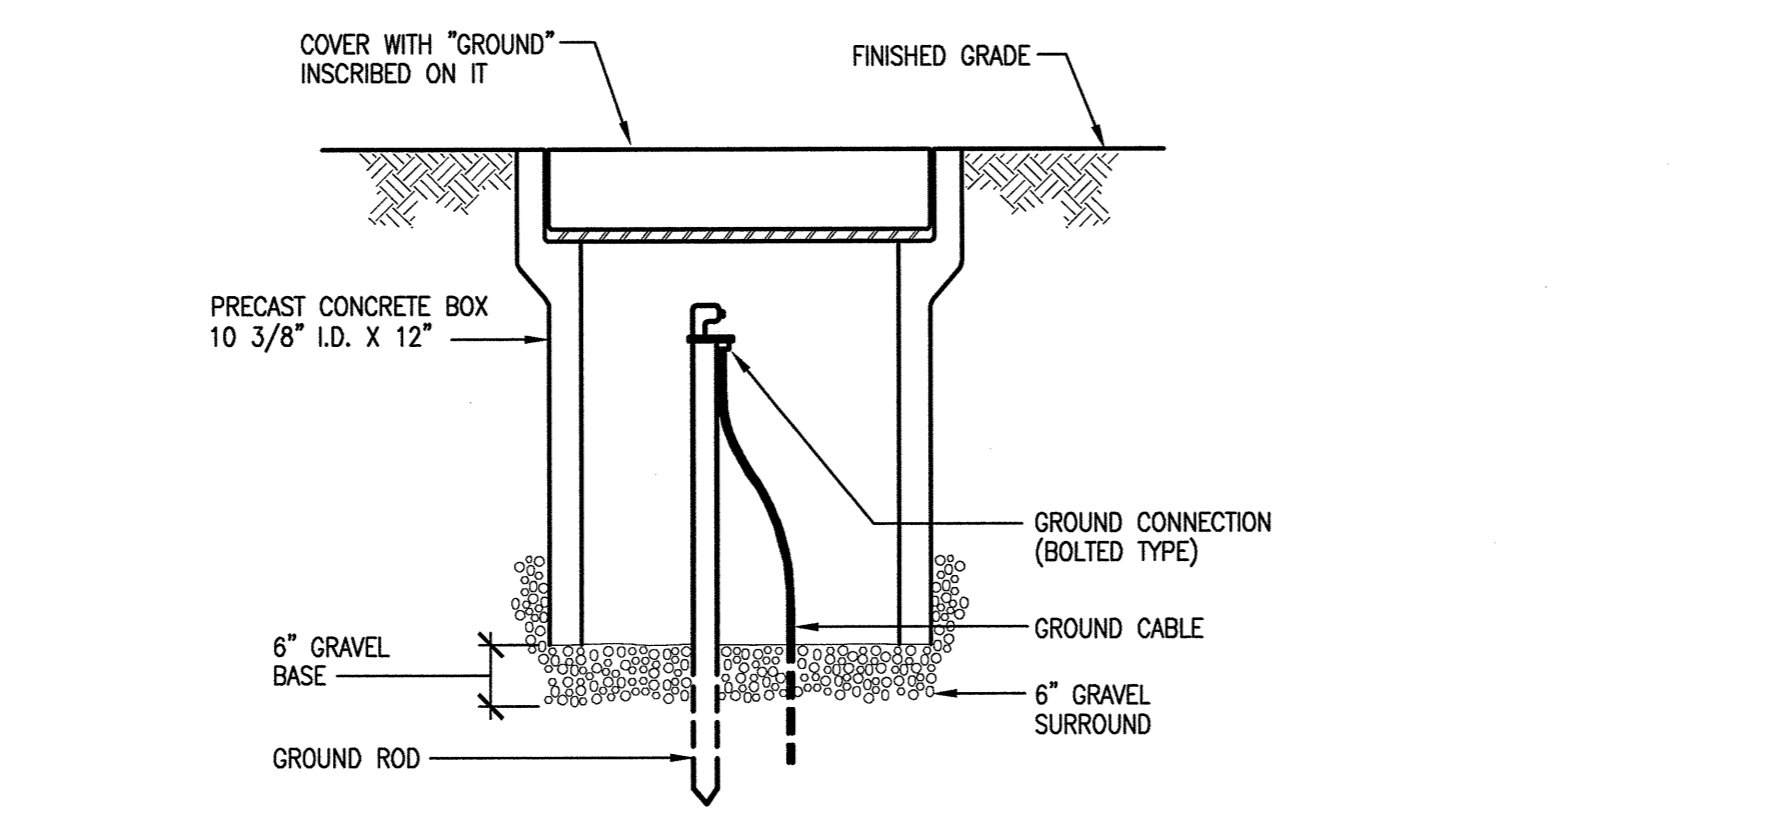


9 GROUND WELL DETAIL
SCALE: NOT TO SCALE

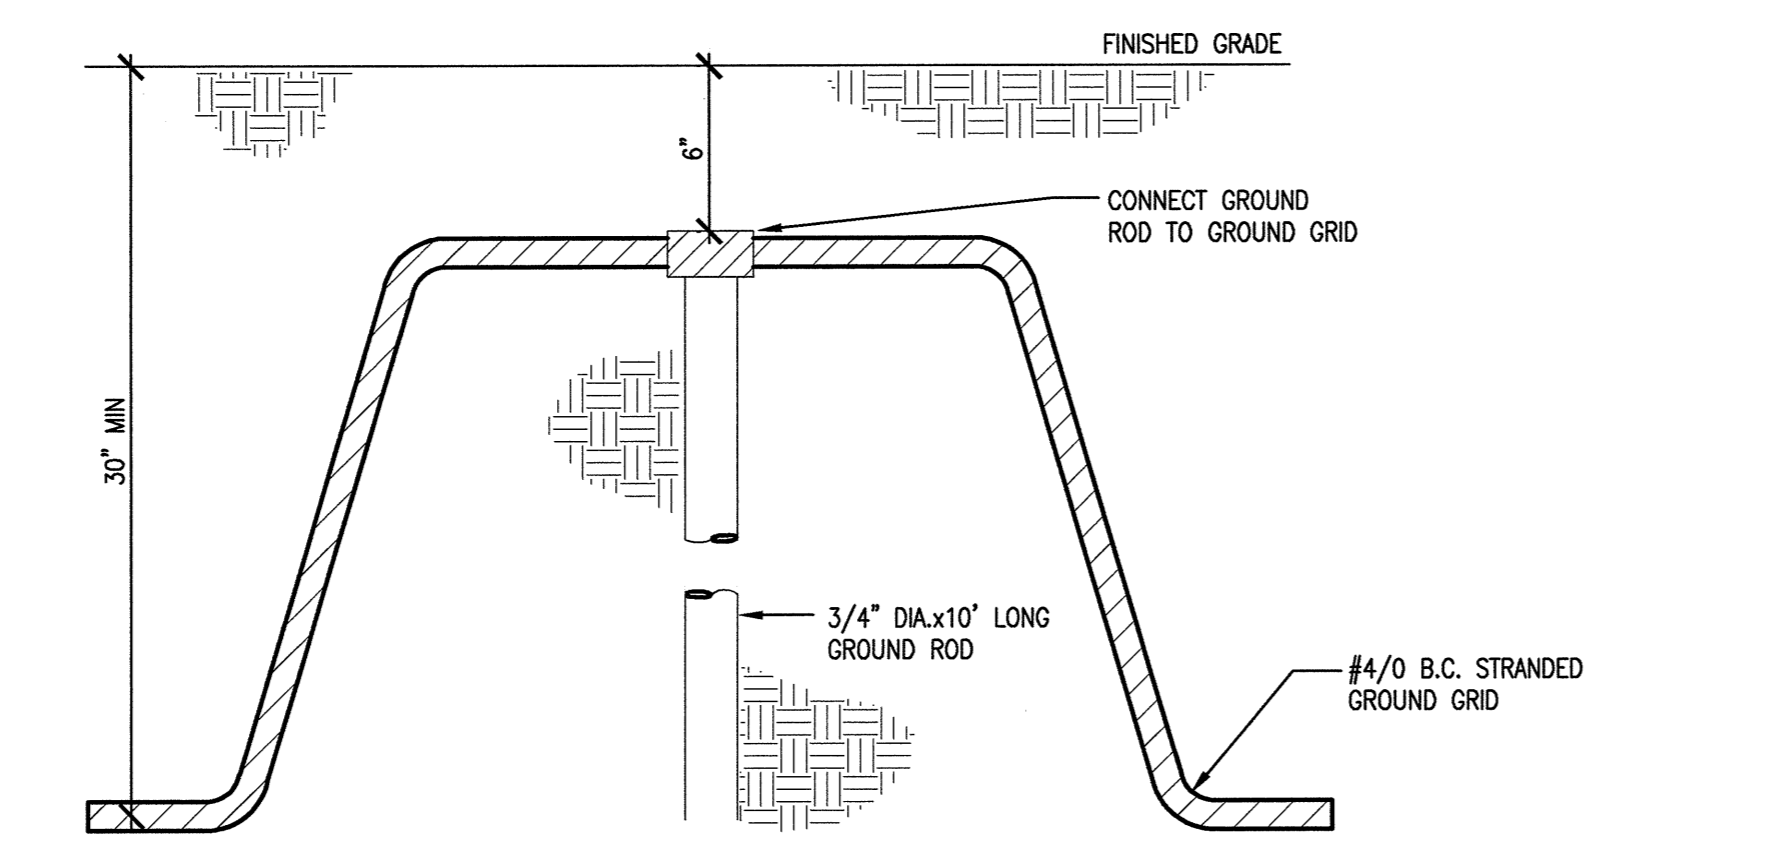


10 GROUND ROD DETAILS
SCALE: NOT TO SCALE

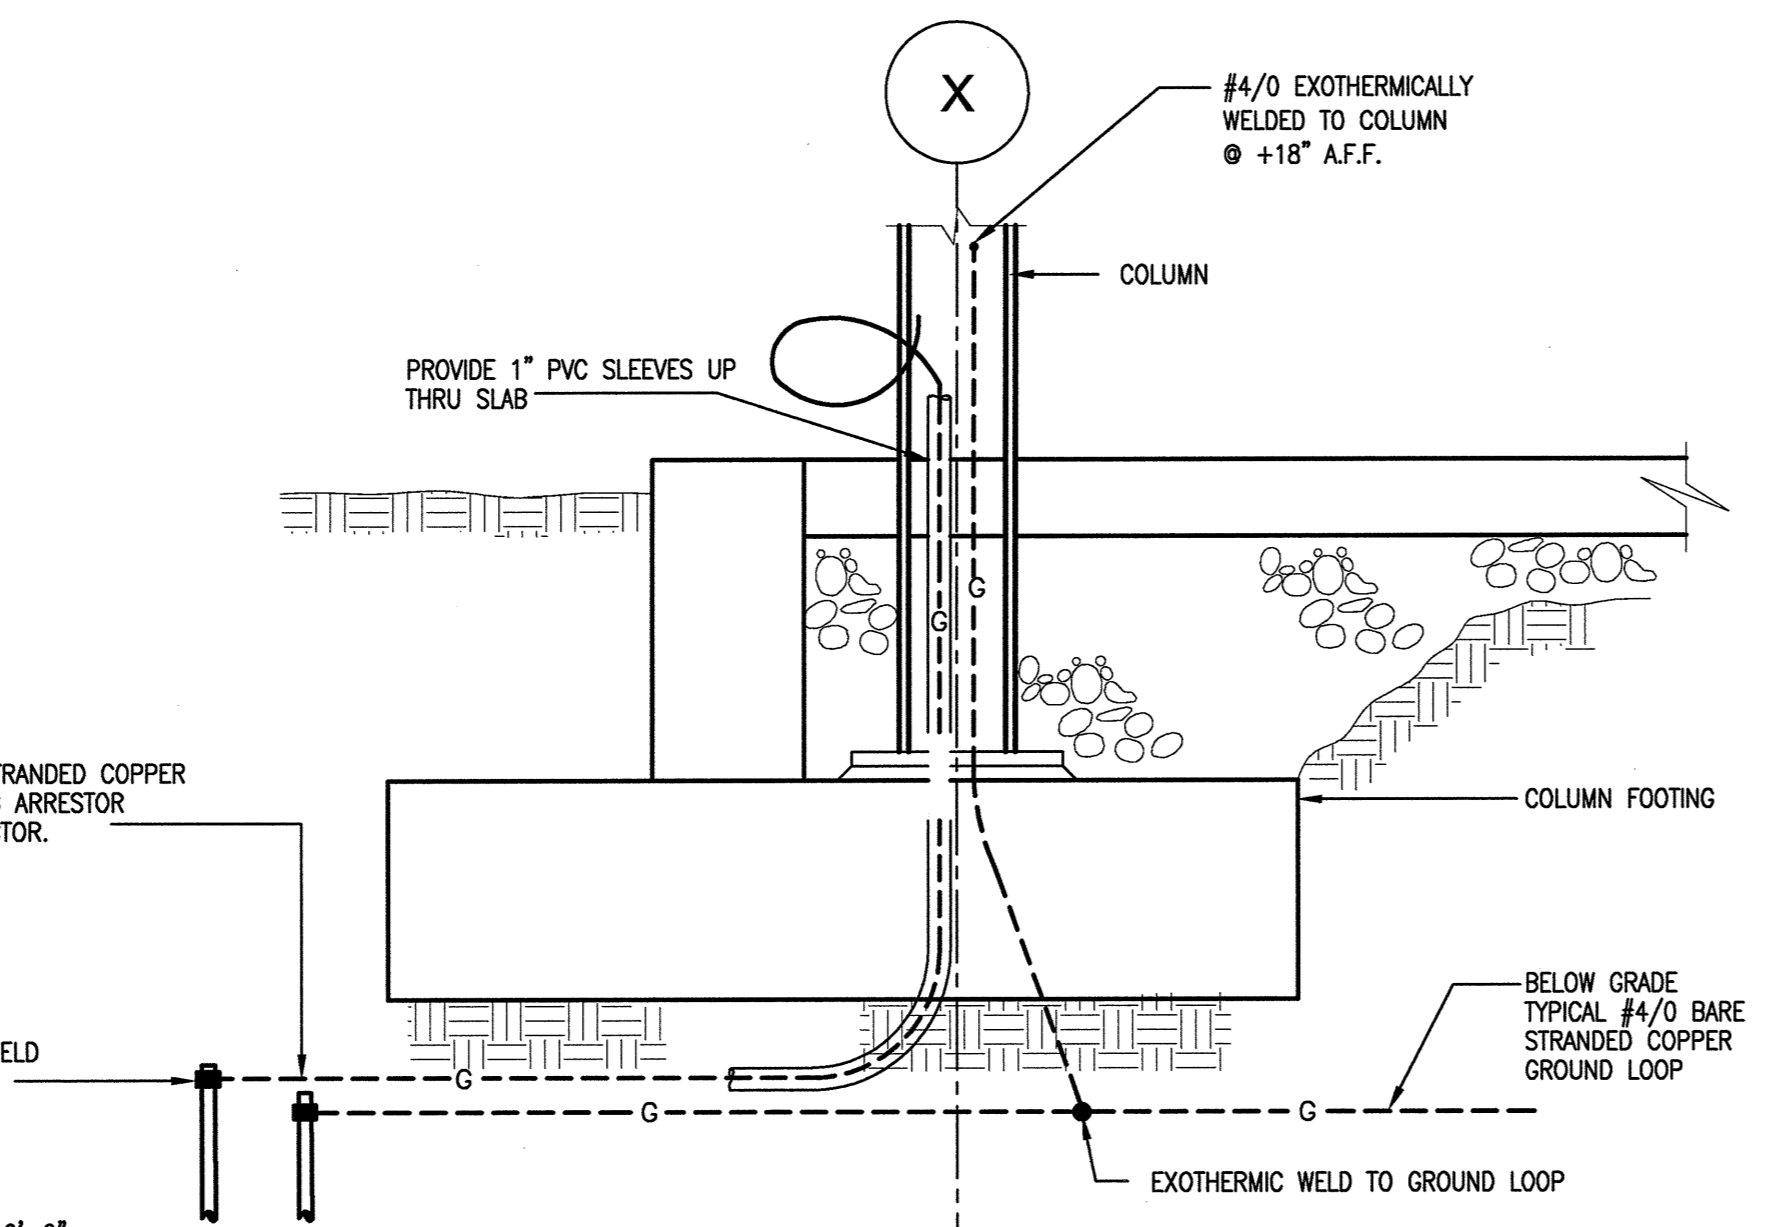


11 BUILDING PERIMETER COLUMN GROUNDING DETAIL
SCALE: NOT TO SCALE

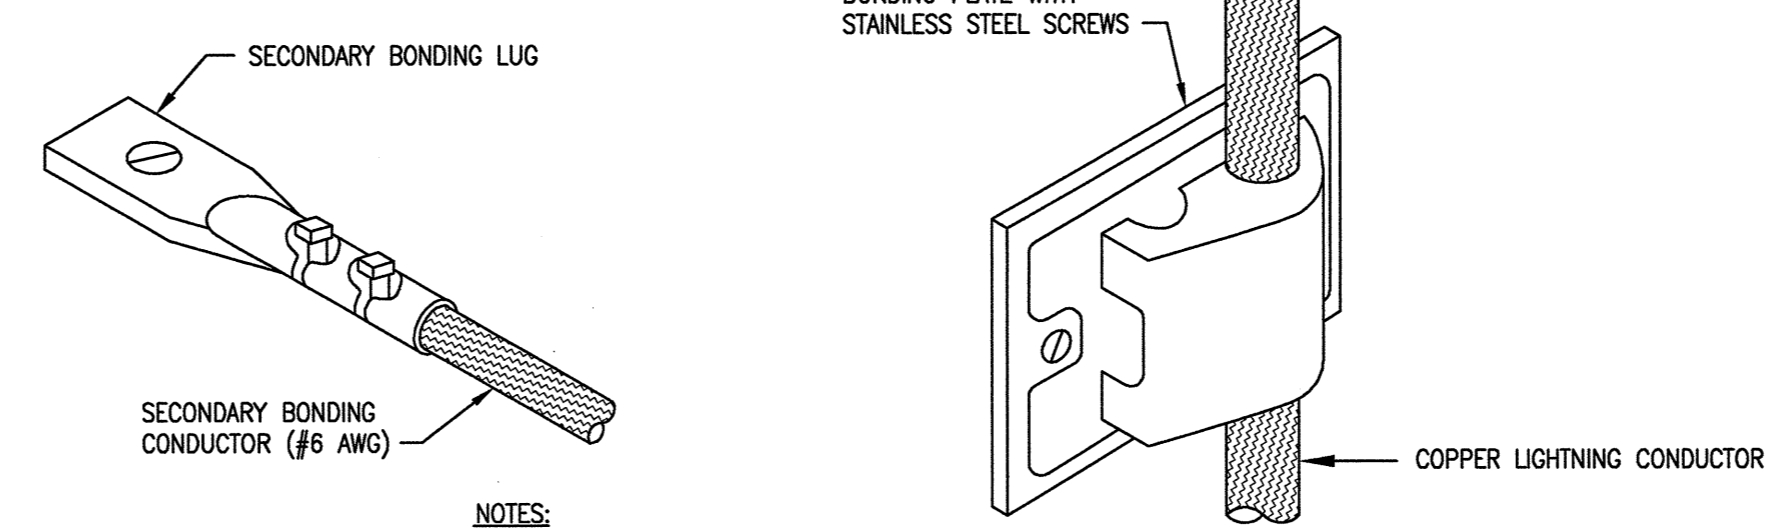


4 TYPICAL BONDING LIGHTNING PROTECTION
SCALE: NOT TO SCALE

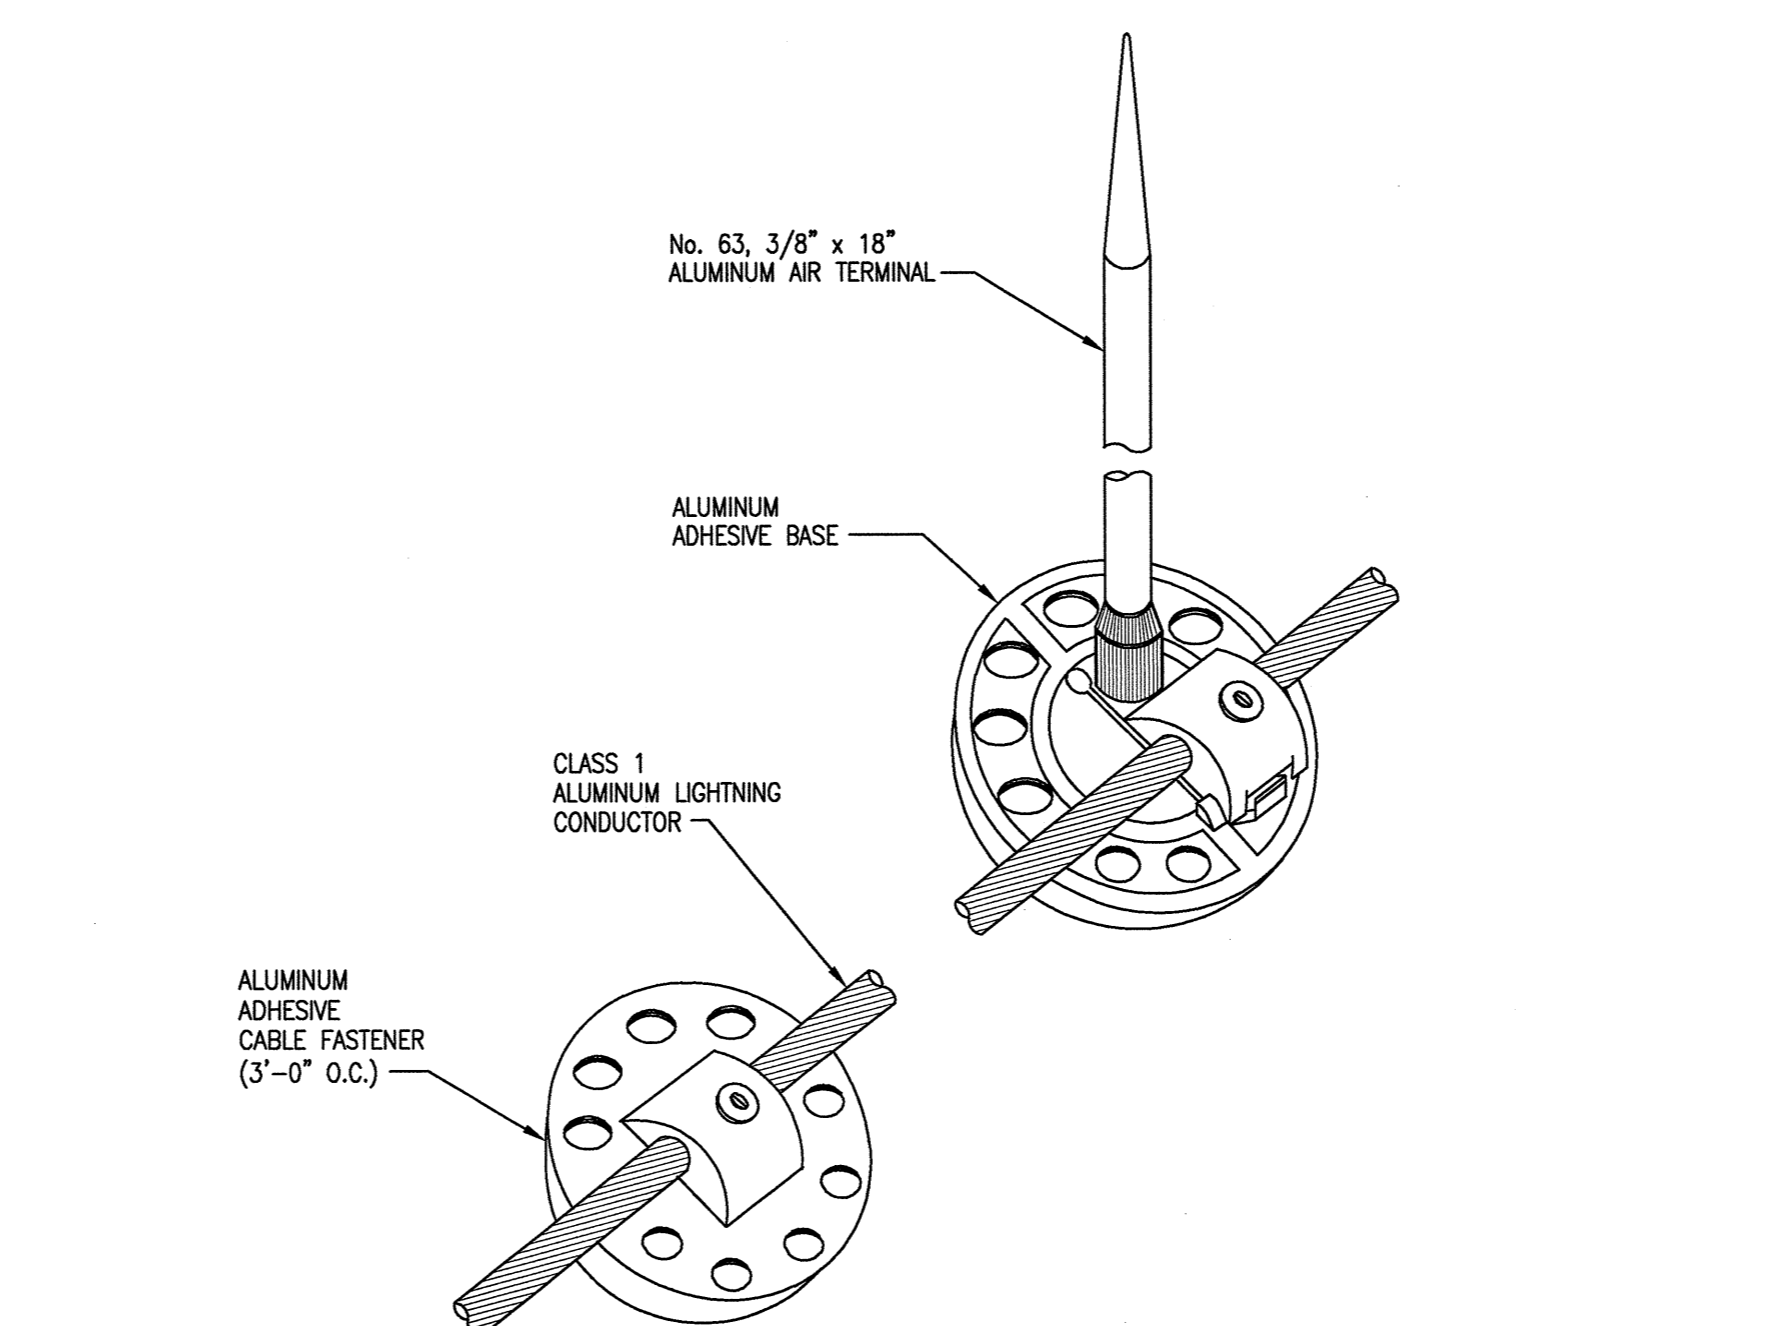


5 AIR TERMINAL
SCALE: NOT TO SCALE

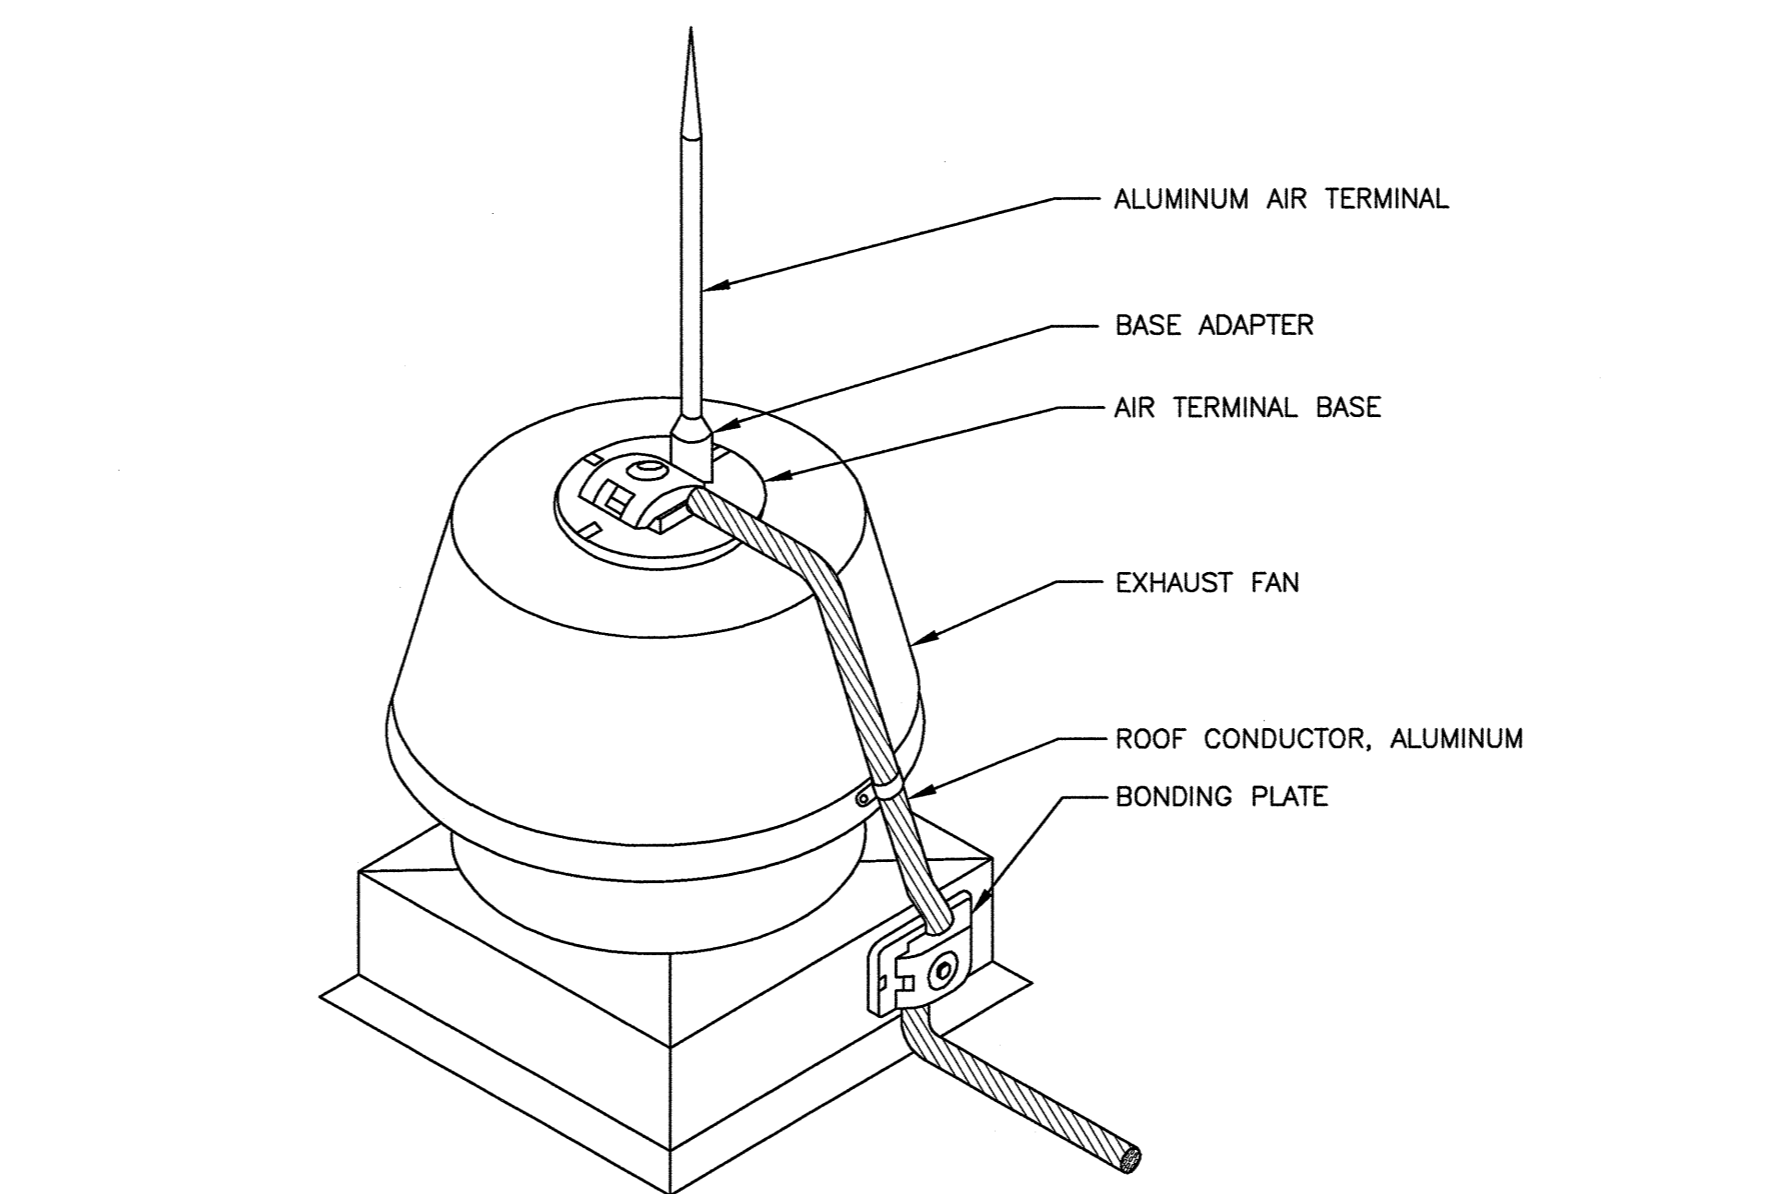


6 AIR TERMINAL AT EXHAUST FAN
SCALE: NOT TO SCALE

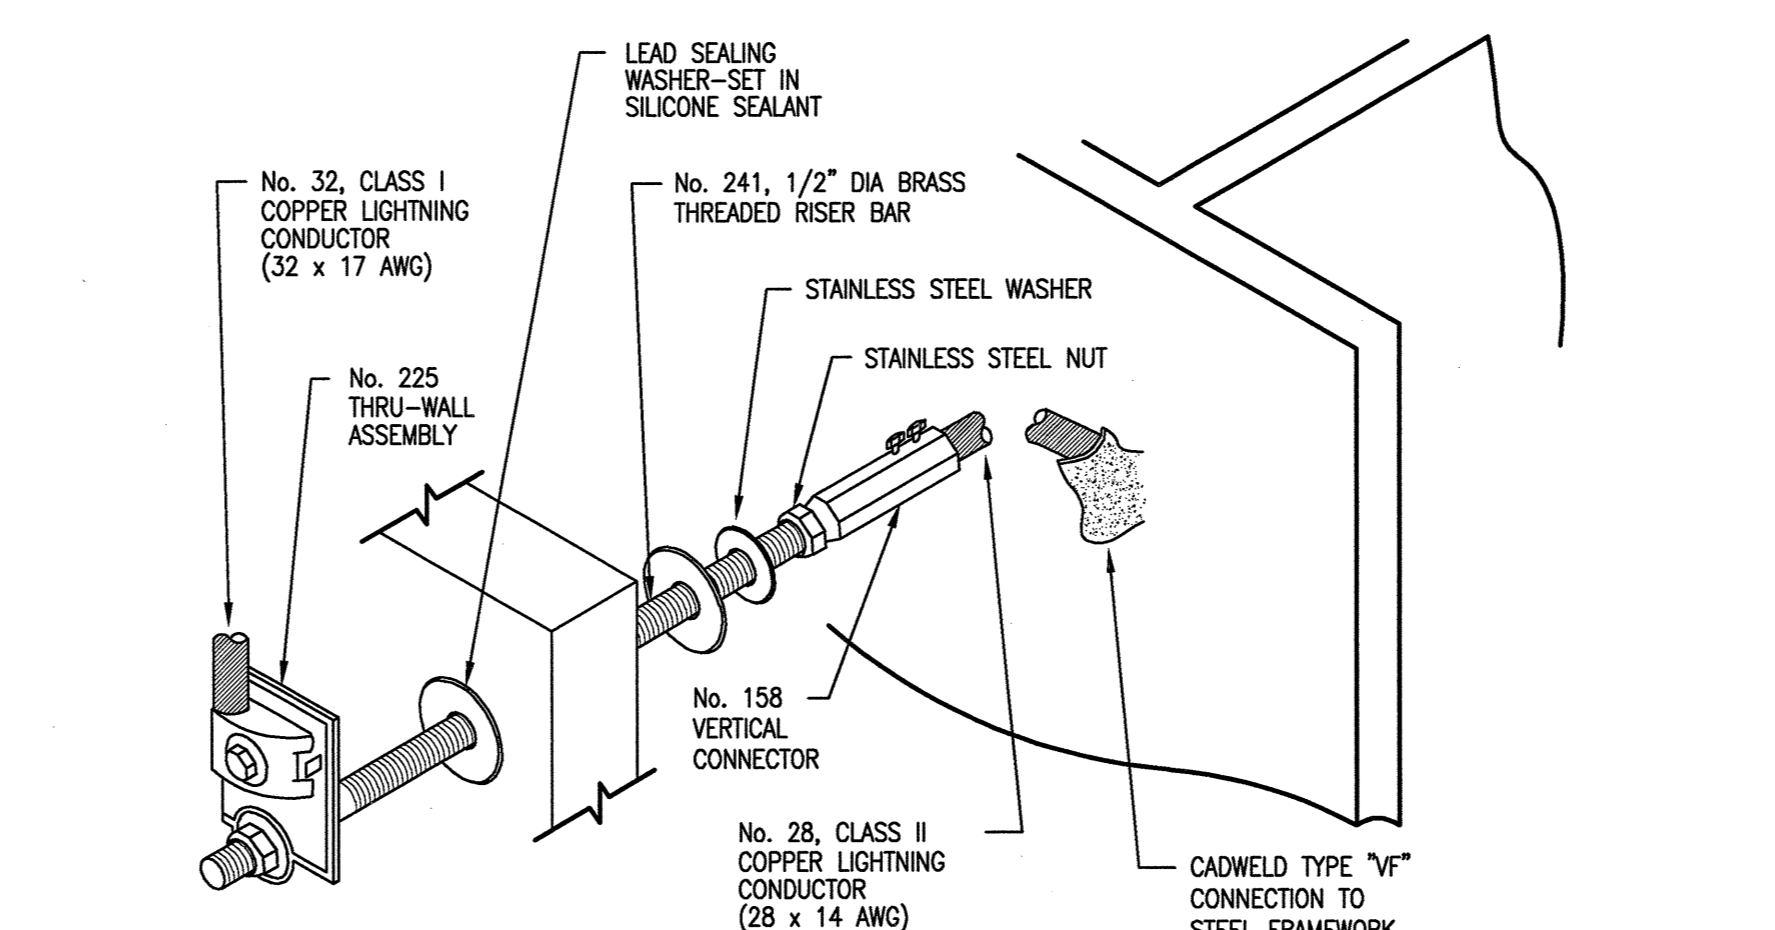


7 THRU-WALL LIGHTNING PROTECTION FOR EXTERIOR DOWN COMER
SCALE: NOT TO SCALE

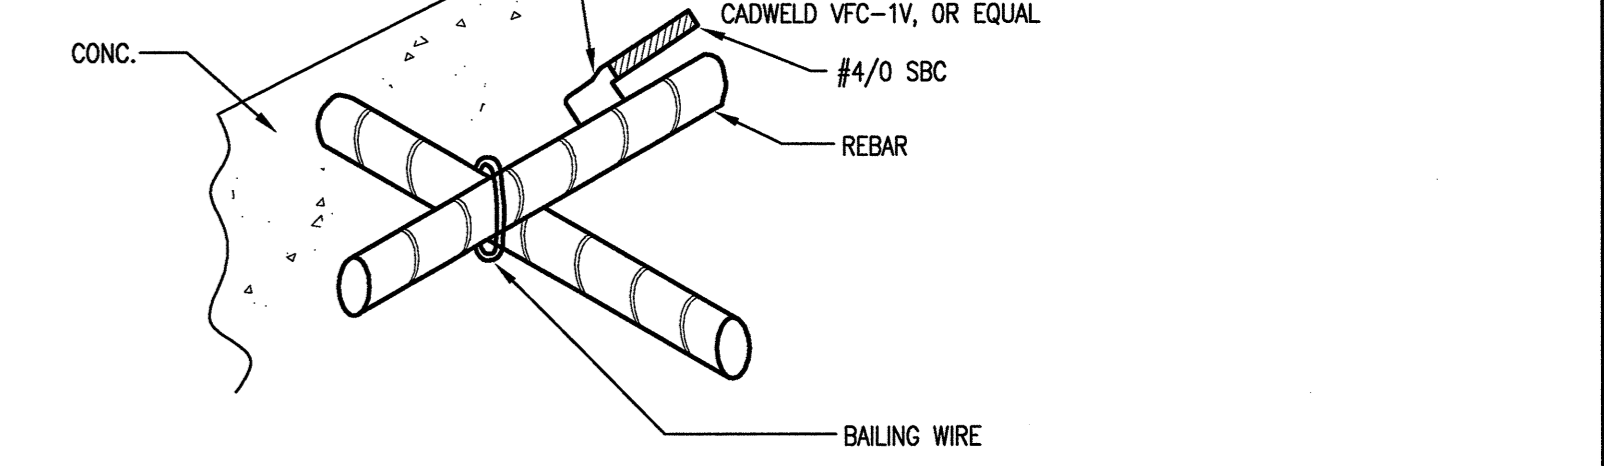


1 CONCRETE REBAR GROUNDING
SCALE: NOT TO SCALE

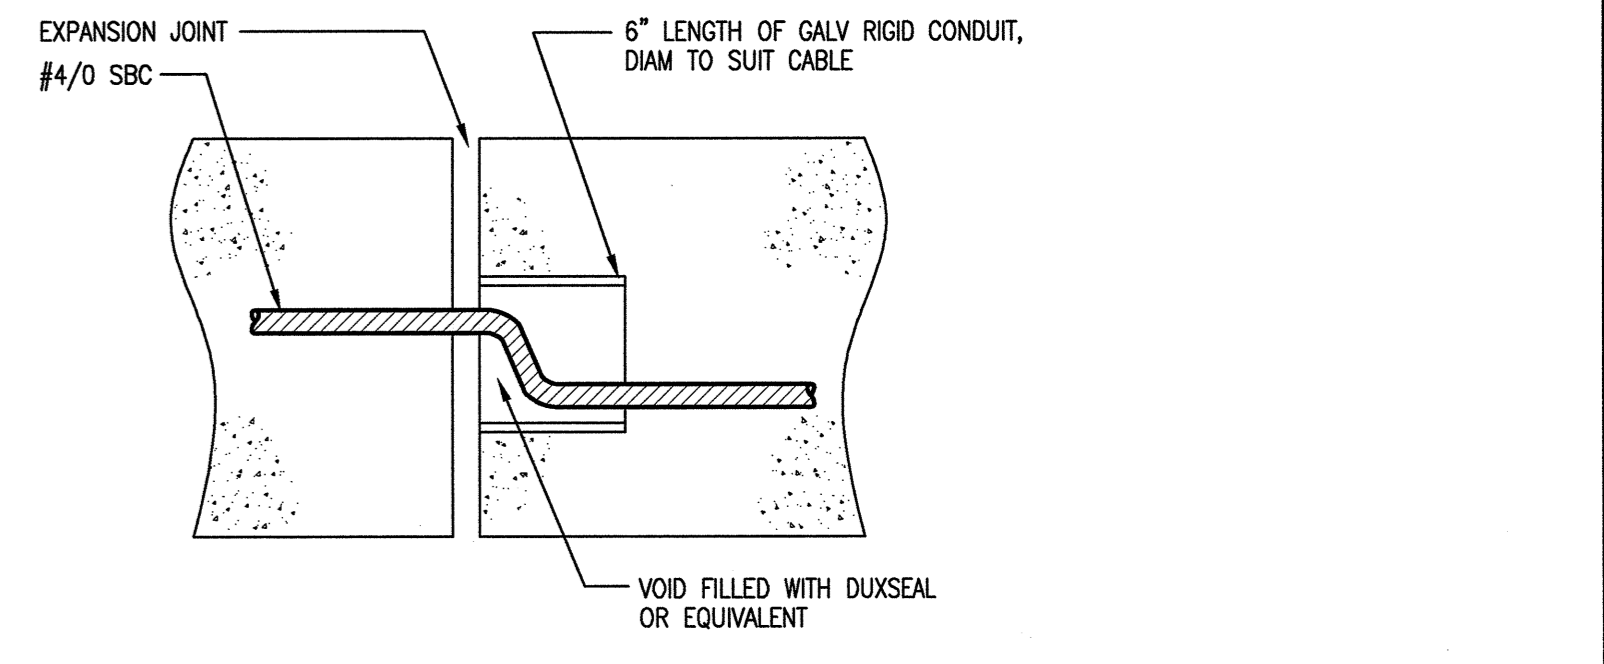

2 GROUND CABLE CROSSING AT EXPANSION JOINT
SCALE: NOT TO SCALE

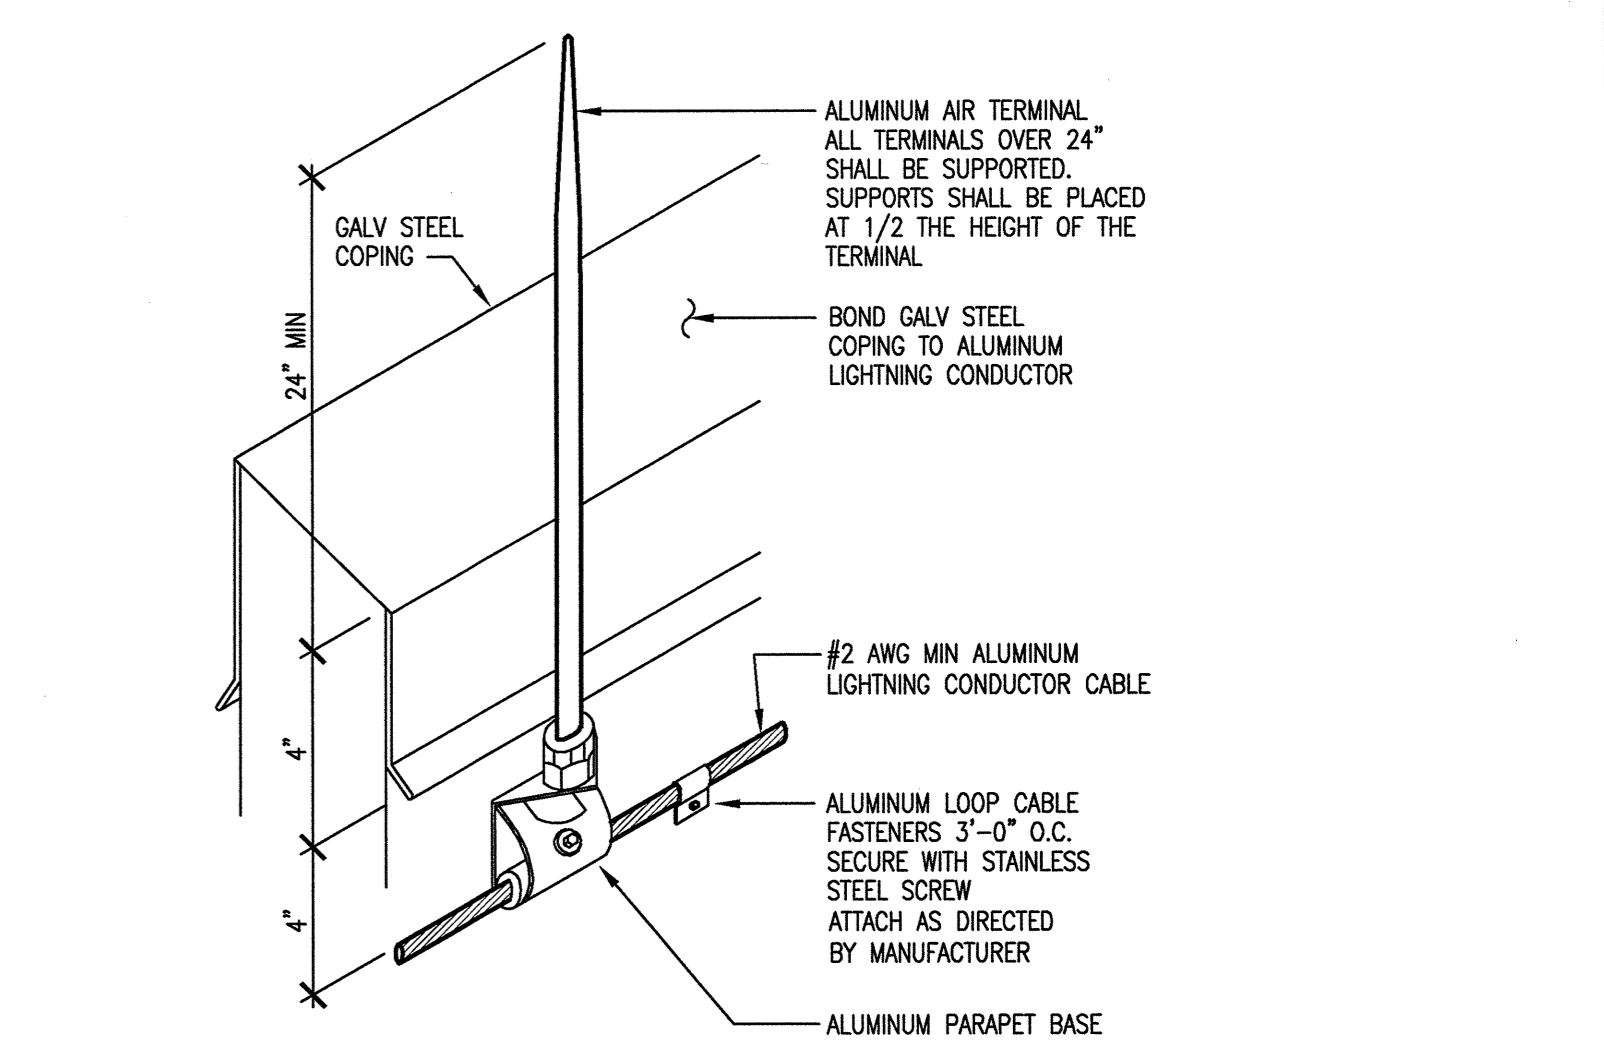

17 PARAPET AIR TERMINAL
SCALE: NOT TO SCALE

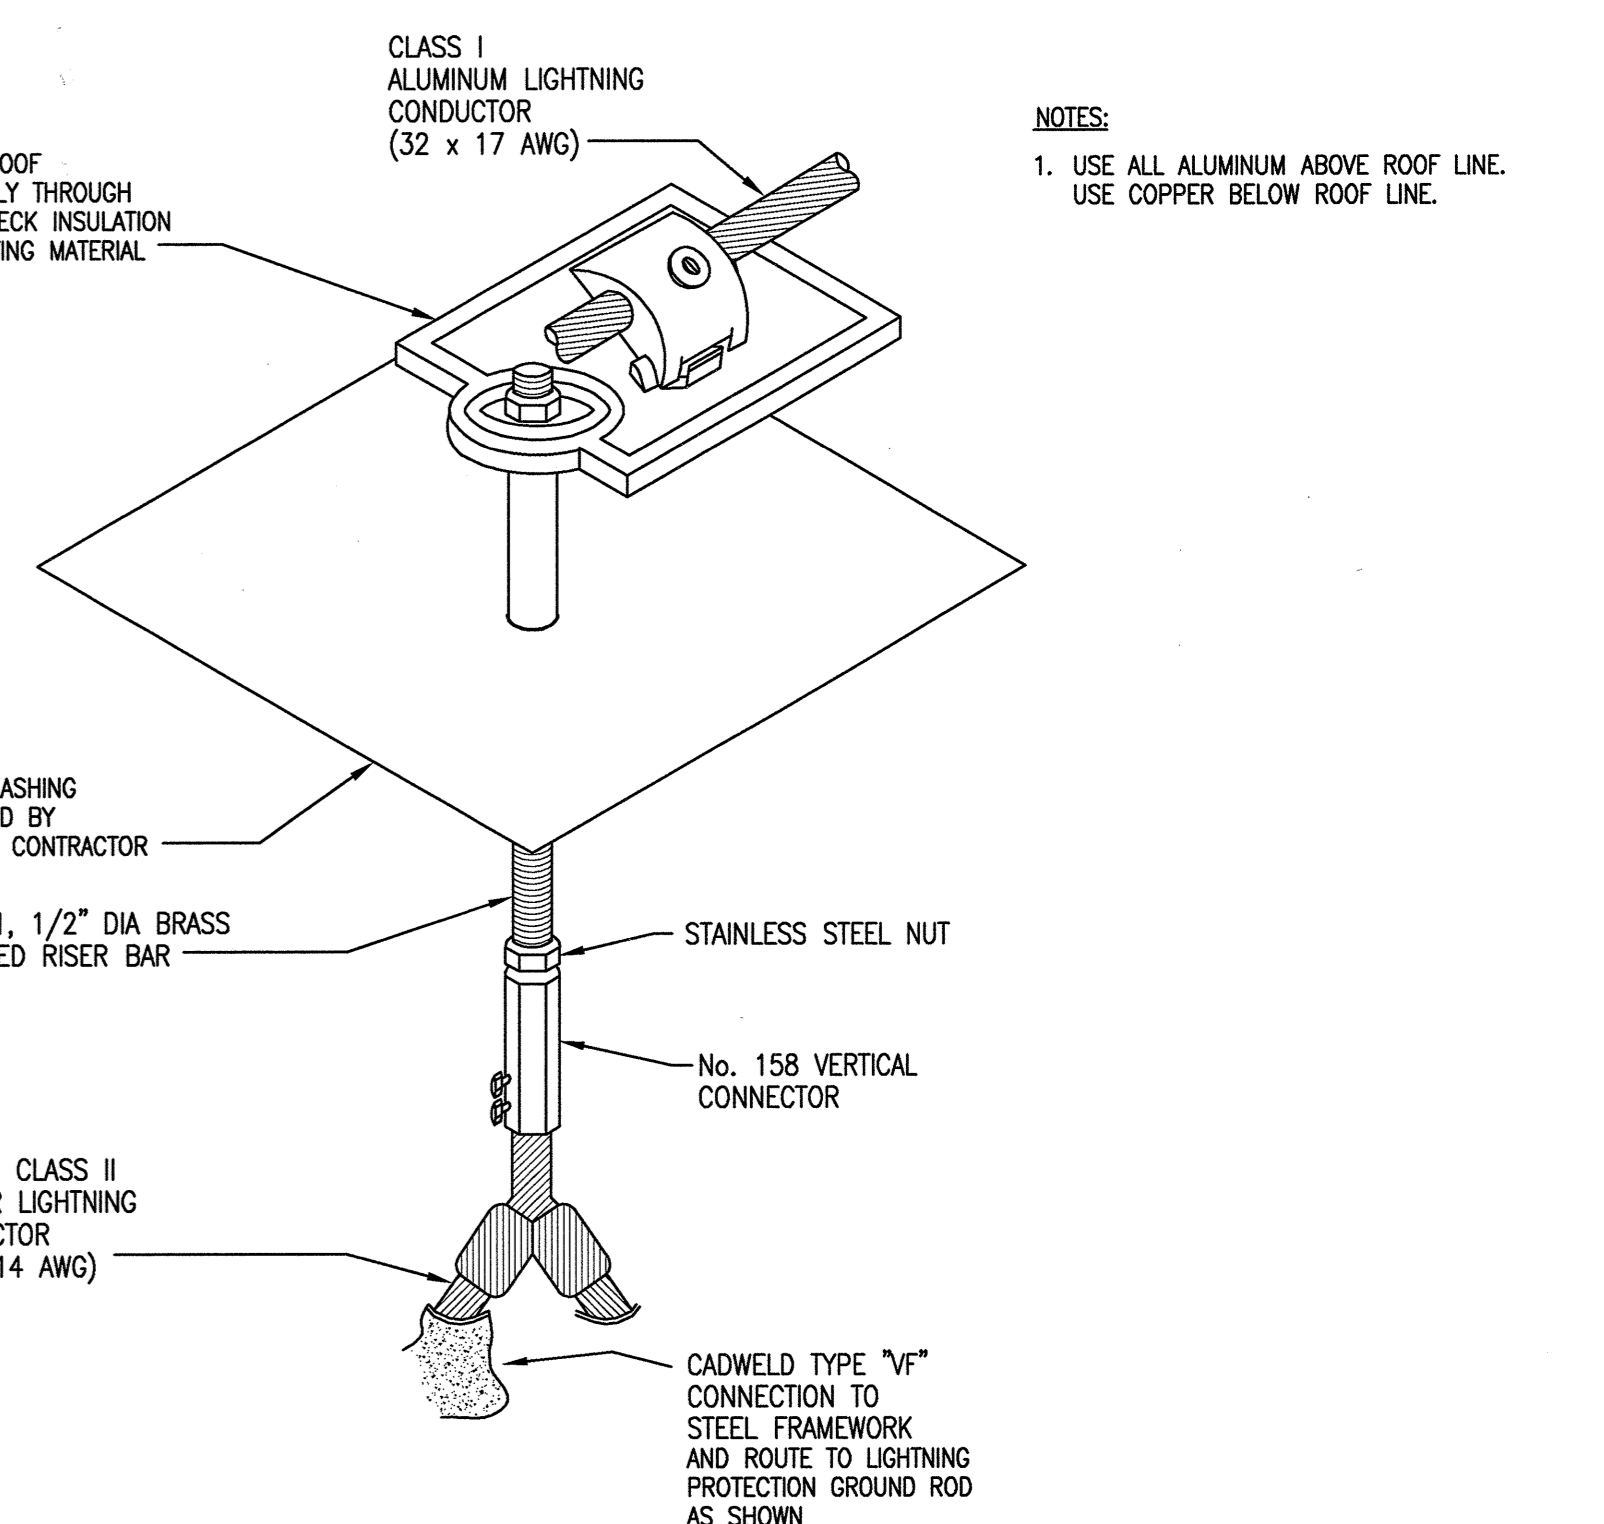

3 THRU-ROOF LIGHTNING PROTECTION
SCALE: NOT TO SCALE

NO REPRESENTATION OR WARRANTY, EXPRESSED OR IMPLIED, IS MADE AS TO THE ACCURACY, COMPLETENESS OR USEFULNESS OF THE INFORMATION OR STATEMENTS CONTAINED IN THESE DRAWINGS, OR THAT THE USE OR DISCLOSURE OF ANY INFORMATION, APPARATUS, METHOD, OR PROCESS DISCLOSED IN THESE DRAWINGS MAY NOT INFRINGE PRIVATE RIGHTS OF OTHERS. NO LIABILITY IS ASSUMED WITH RESPECT TO THE USE OF, OR FOR DAMAGES RESULTING FROM THE USE OF ANY INFORMATION, APPARATUS, METHOD, OR PROCESS DISCLOSED IN THESE DRAWINGS. DRAWINGS MADE AVAILABLE FOR INFORMATION TO BIDDERS ARE NOT TO BE USED FOR OTHER PURPOSES AND ARE TO BE RETURNED UPON REQUEST OF THE FORWARDING CONTRACTOR.

NUMBER OF SECTION OR DETAIL

DRAWING ON WHICH SECTION OR DETAIL IS SHOWN OR TAKEN

SECTION AND DETAIL KEY

THIS DOCUMENT CONTROLLED BY

CHANGE CONTROL SYSTEM

ENGINEERING PROCEDURE

--	--	